
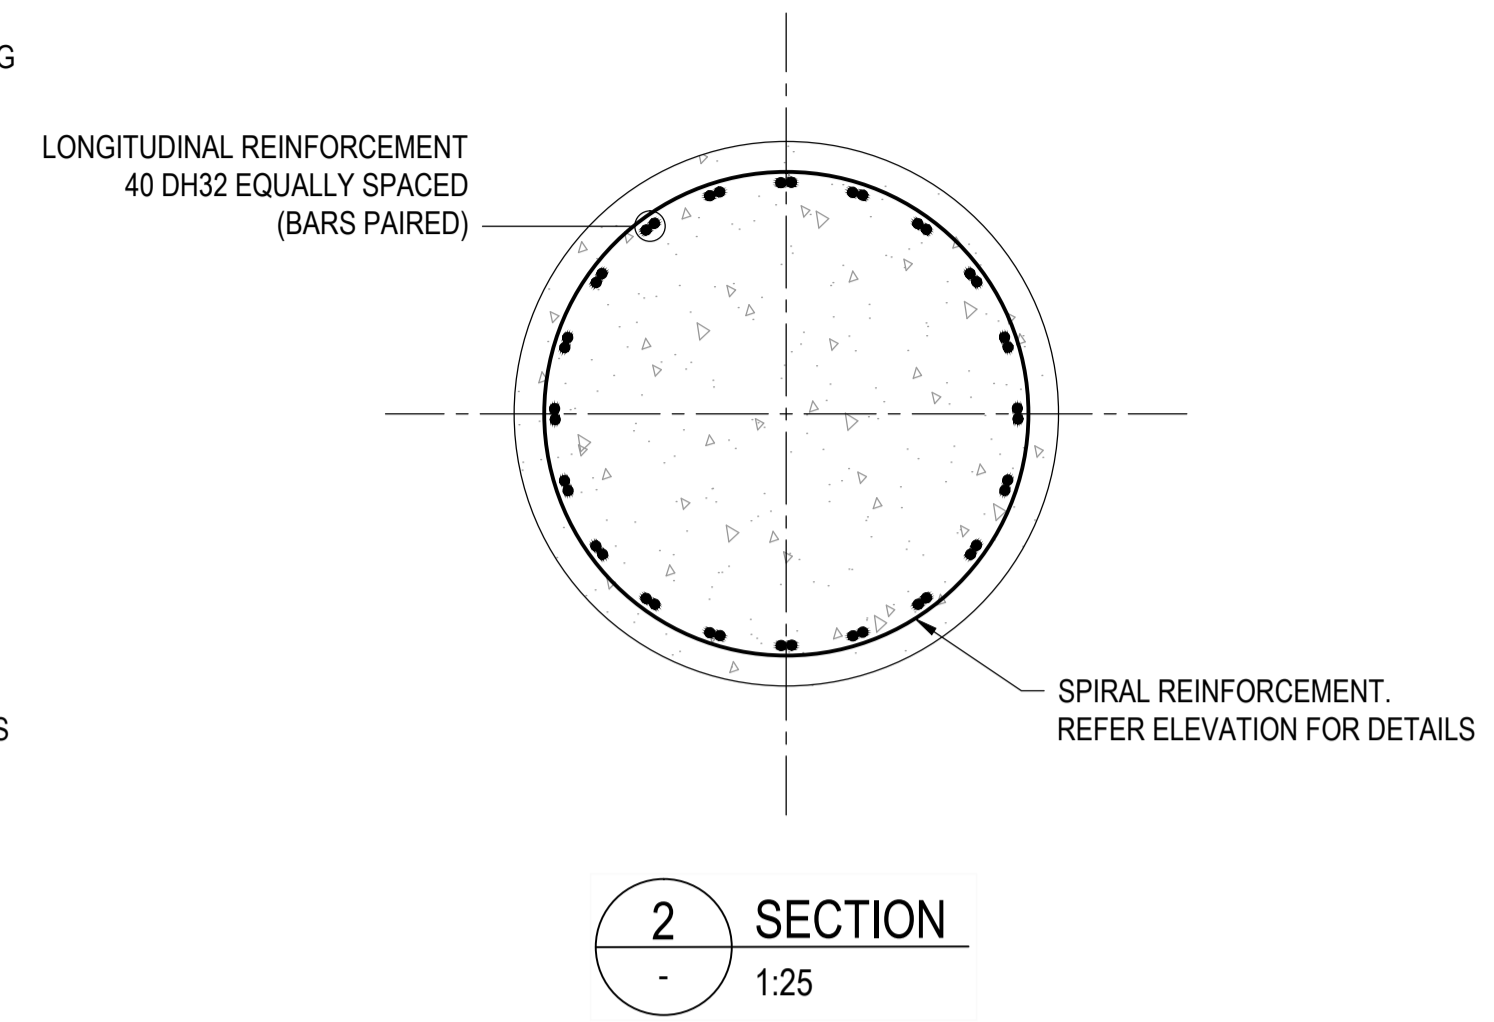
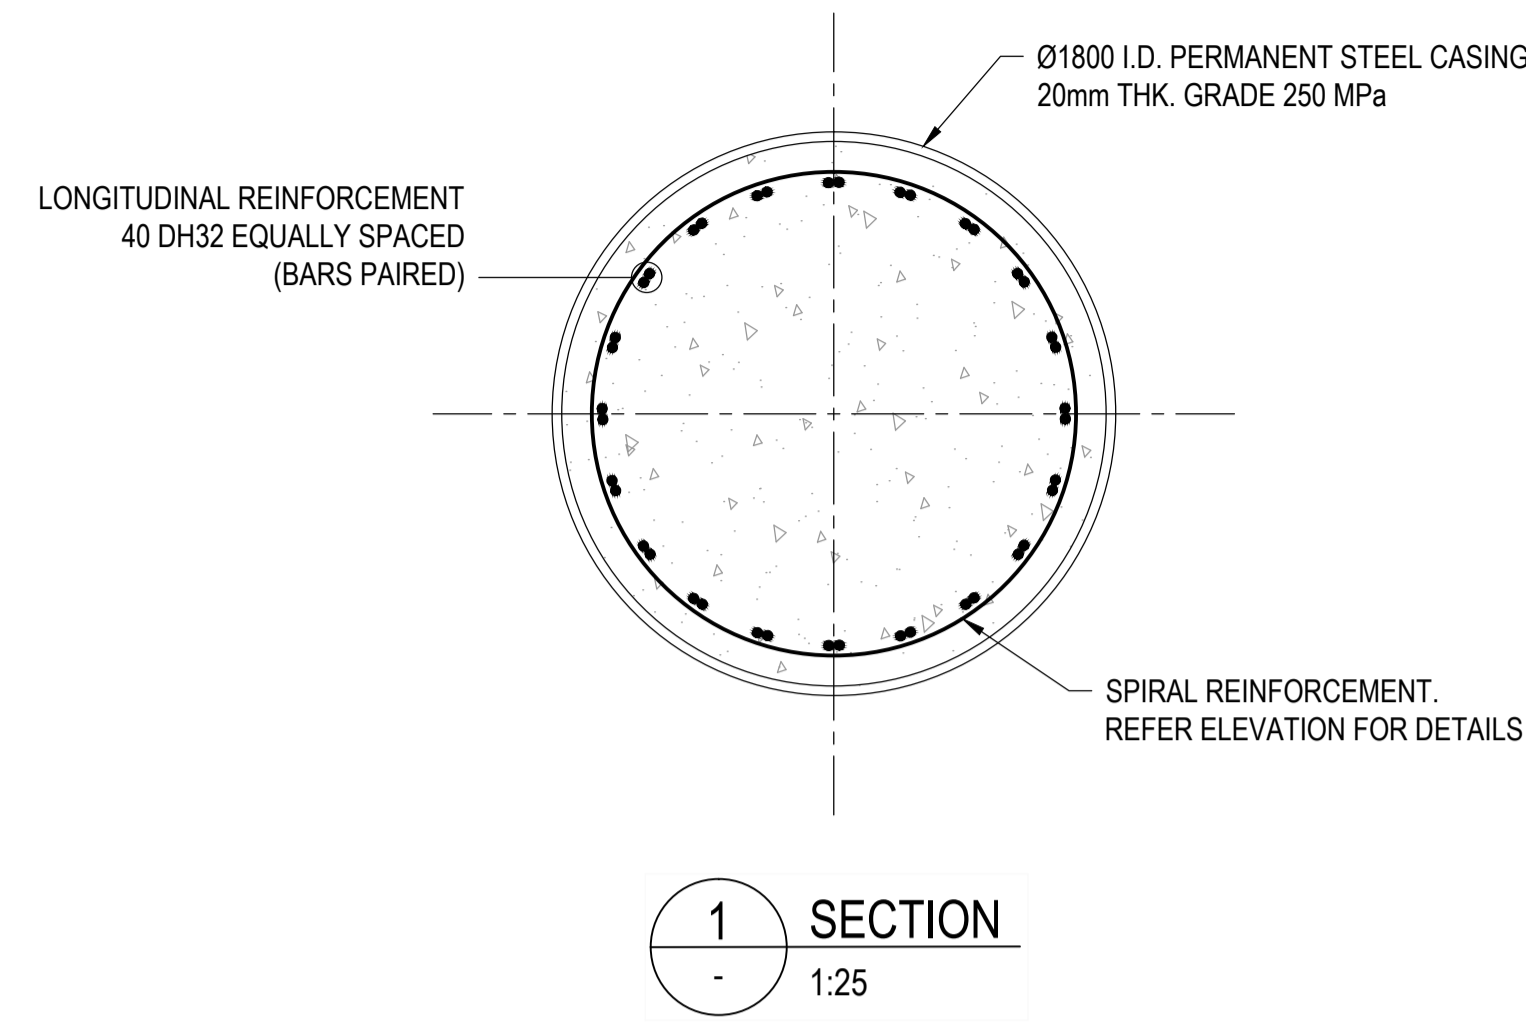


NOTES:

1. REFER TO DRG. No. SE-101 FOR GENERAL NOTES.
2. REFER TO DRG. No. SE-123 FOR PILE GENERAL NOTES.

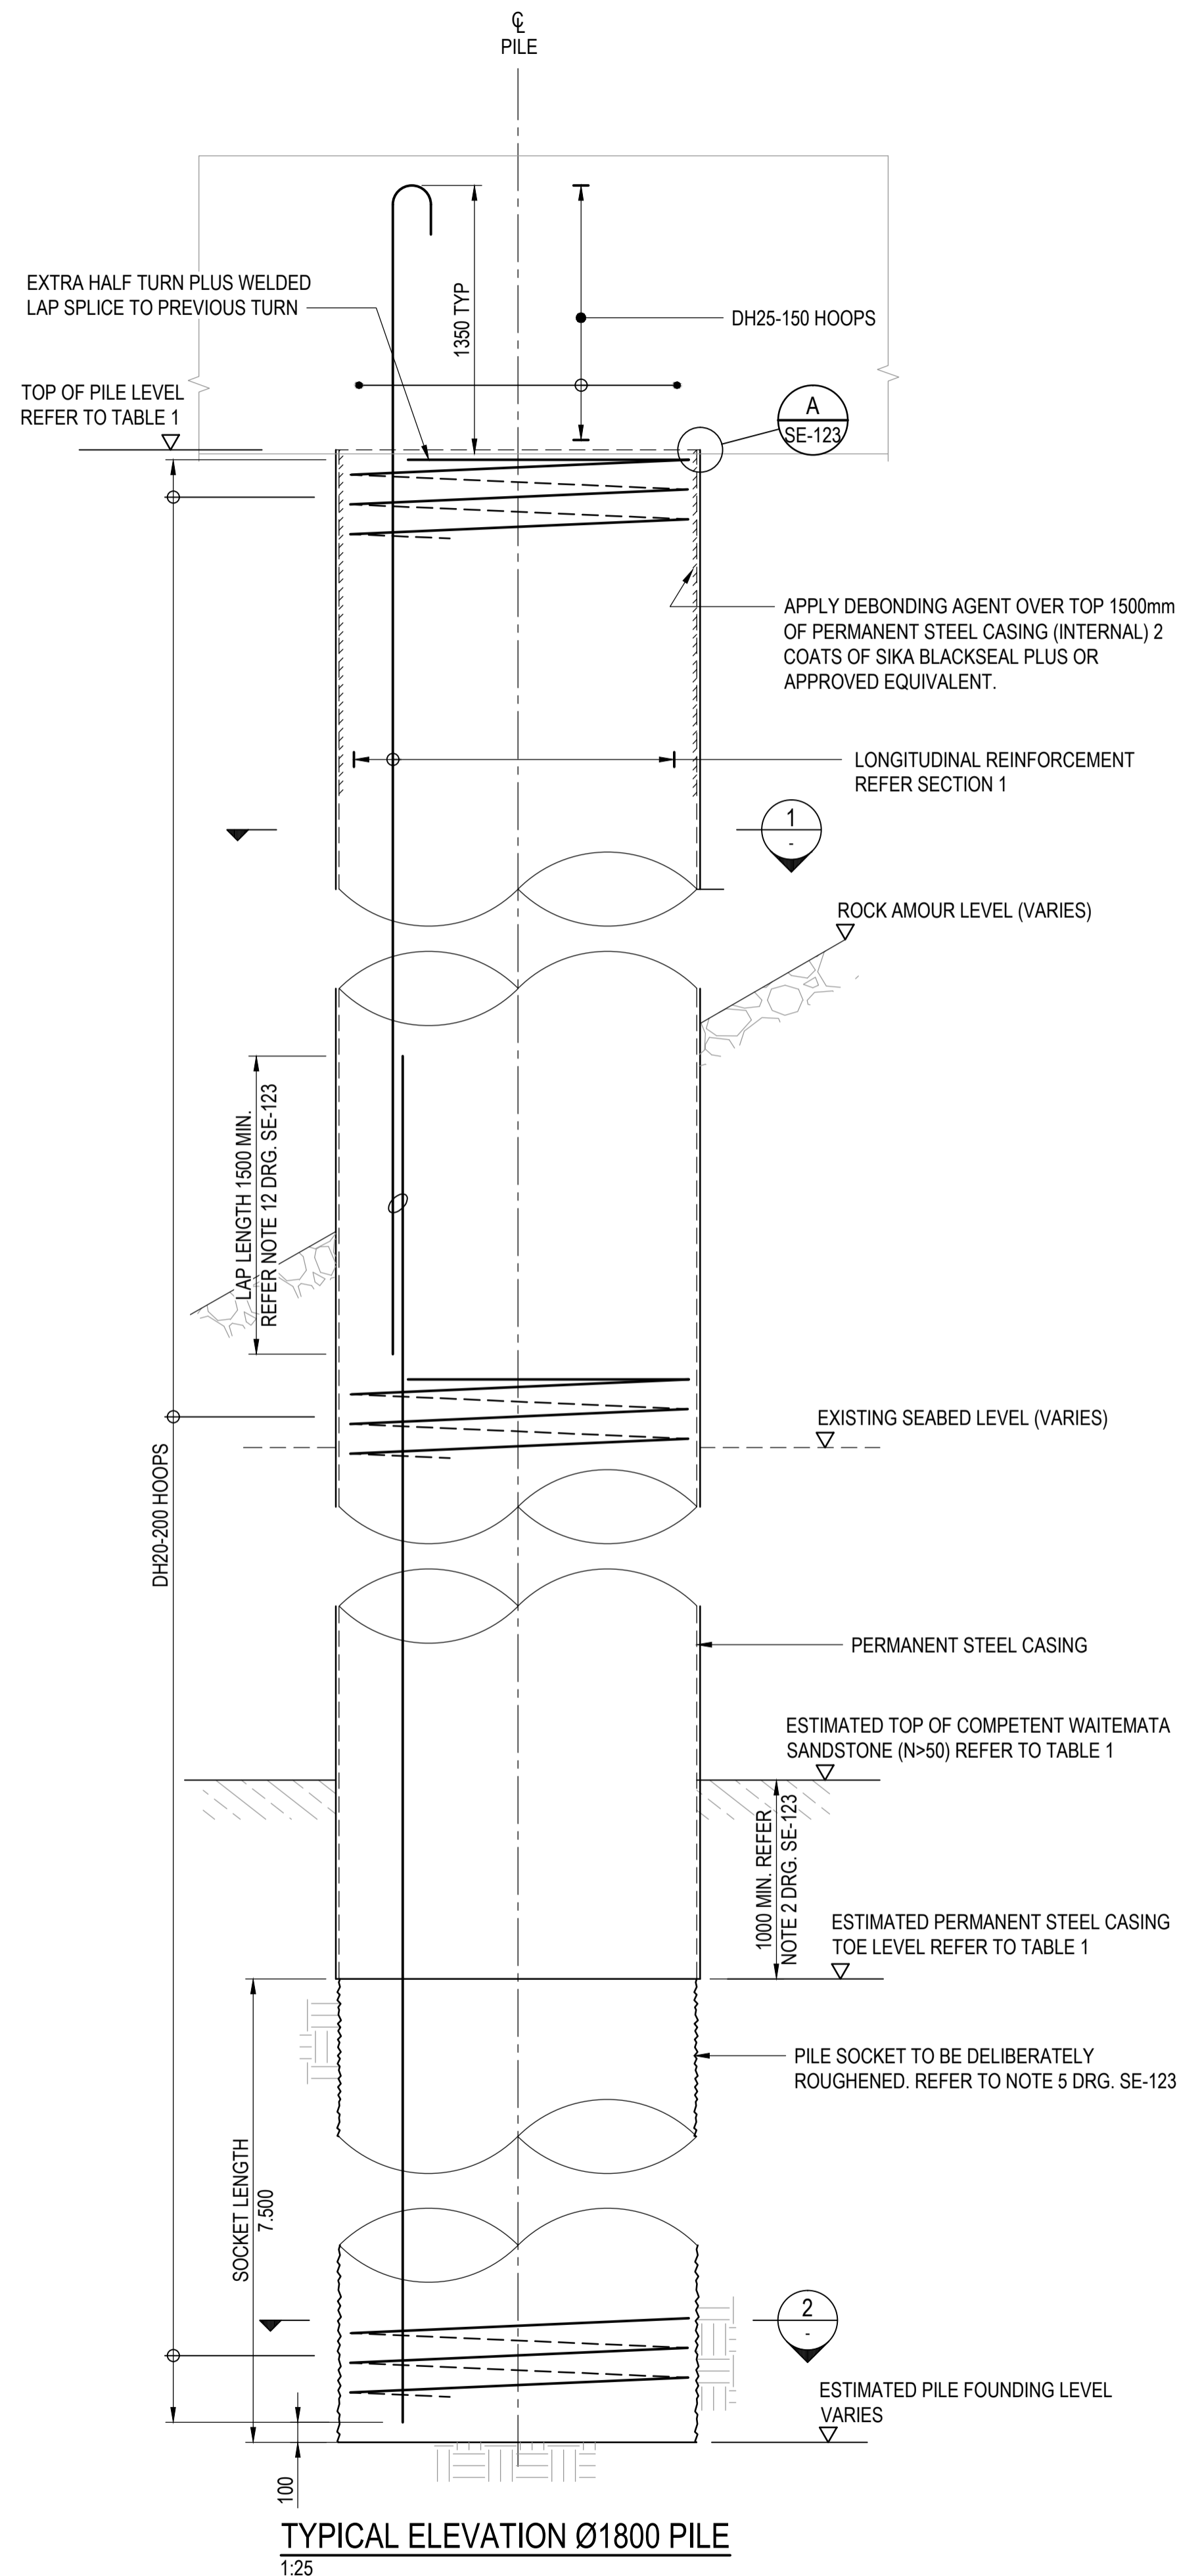

RESOURCE CONSENT
NOT FOR CONSTRUCTION

No.	Revision	By	Chk	Appd	Date
A	PRELIMINARY DESIGN ISSUE	GM	SJL		14.07.16



Original Scale (A1)	Design	S.LEE	14.07.16	Approved For Construction*
1:25	Drawn	G.MCKENNA	14.07.16	
Reduced Scale (A3)	Design Verifier	S.LEE	14.07.16	Date
1:50	Design Check	S.LEE	14.07.16	

* Refer to Revision 1 for Original Signature



Client: **6 WHARF DEVELOPMENT**

Title: **MOORING DOLPHIN PILE DETAILS SHEET 1**

Discipline	STRUCTURAL
Drawing No.	3124410-SE-702
Rev.	A