




GENERAL ARRANGEMENT - PARTIAL PLAN
1:100

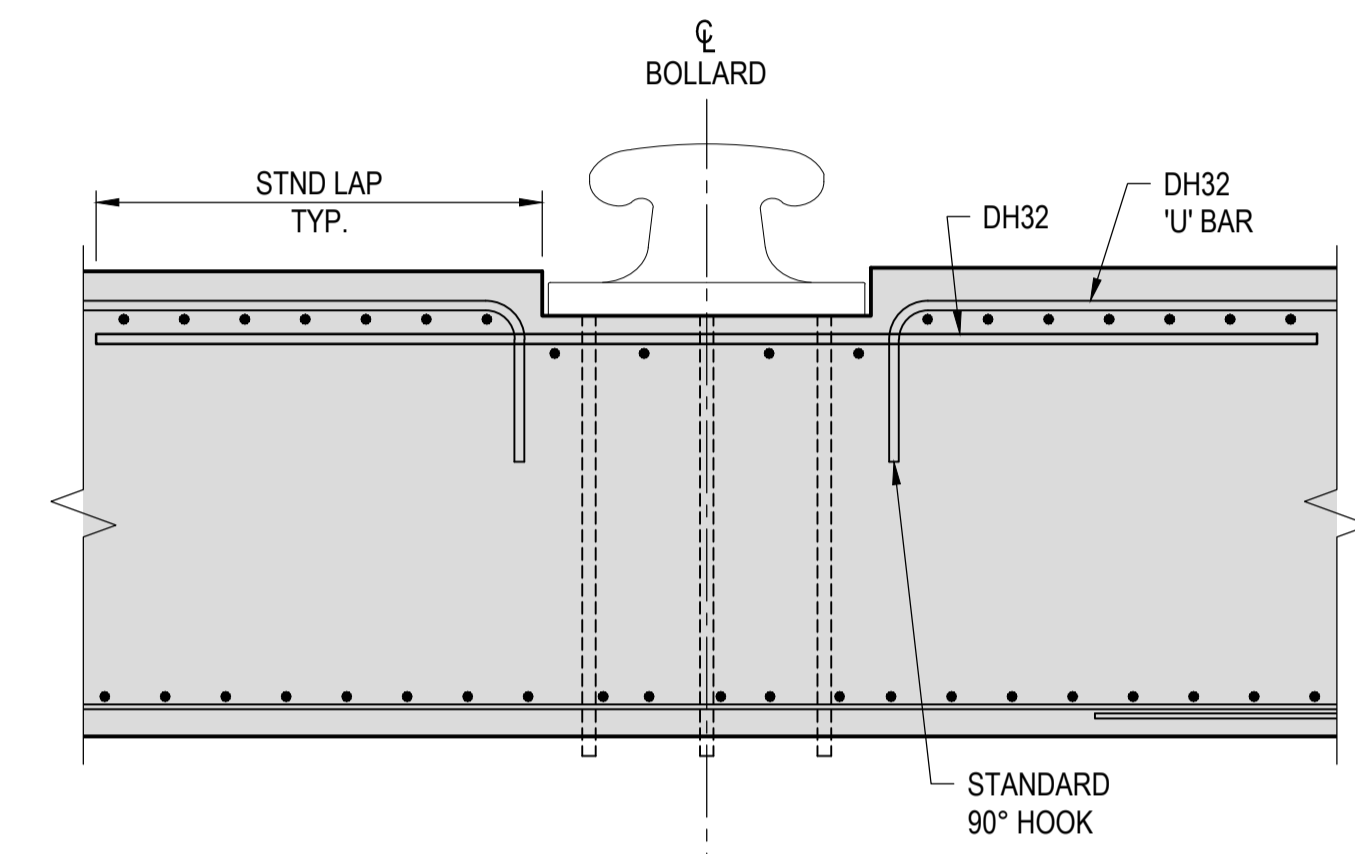

SECTION 3
1:25

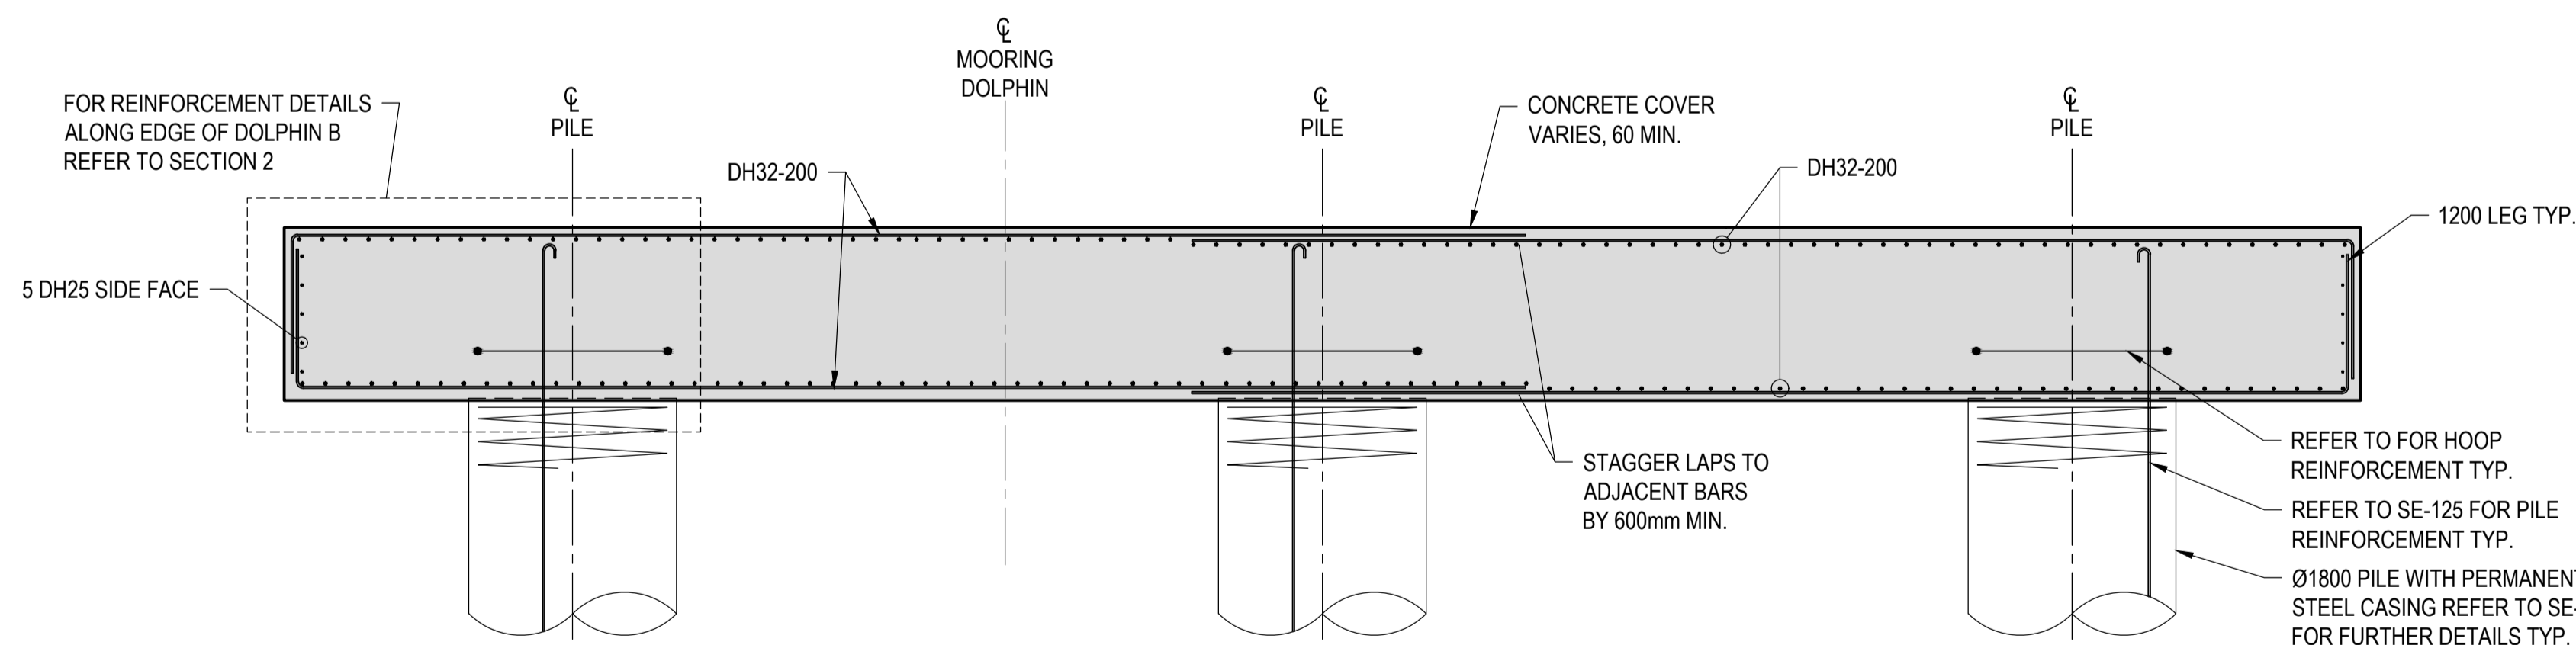

SECTION 1
1:50

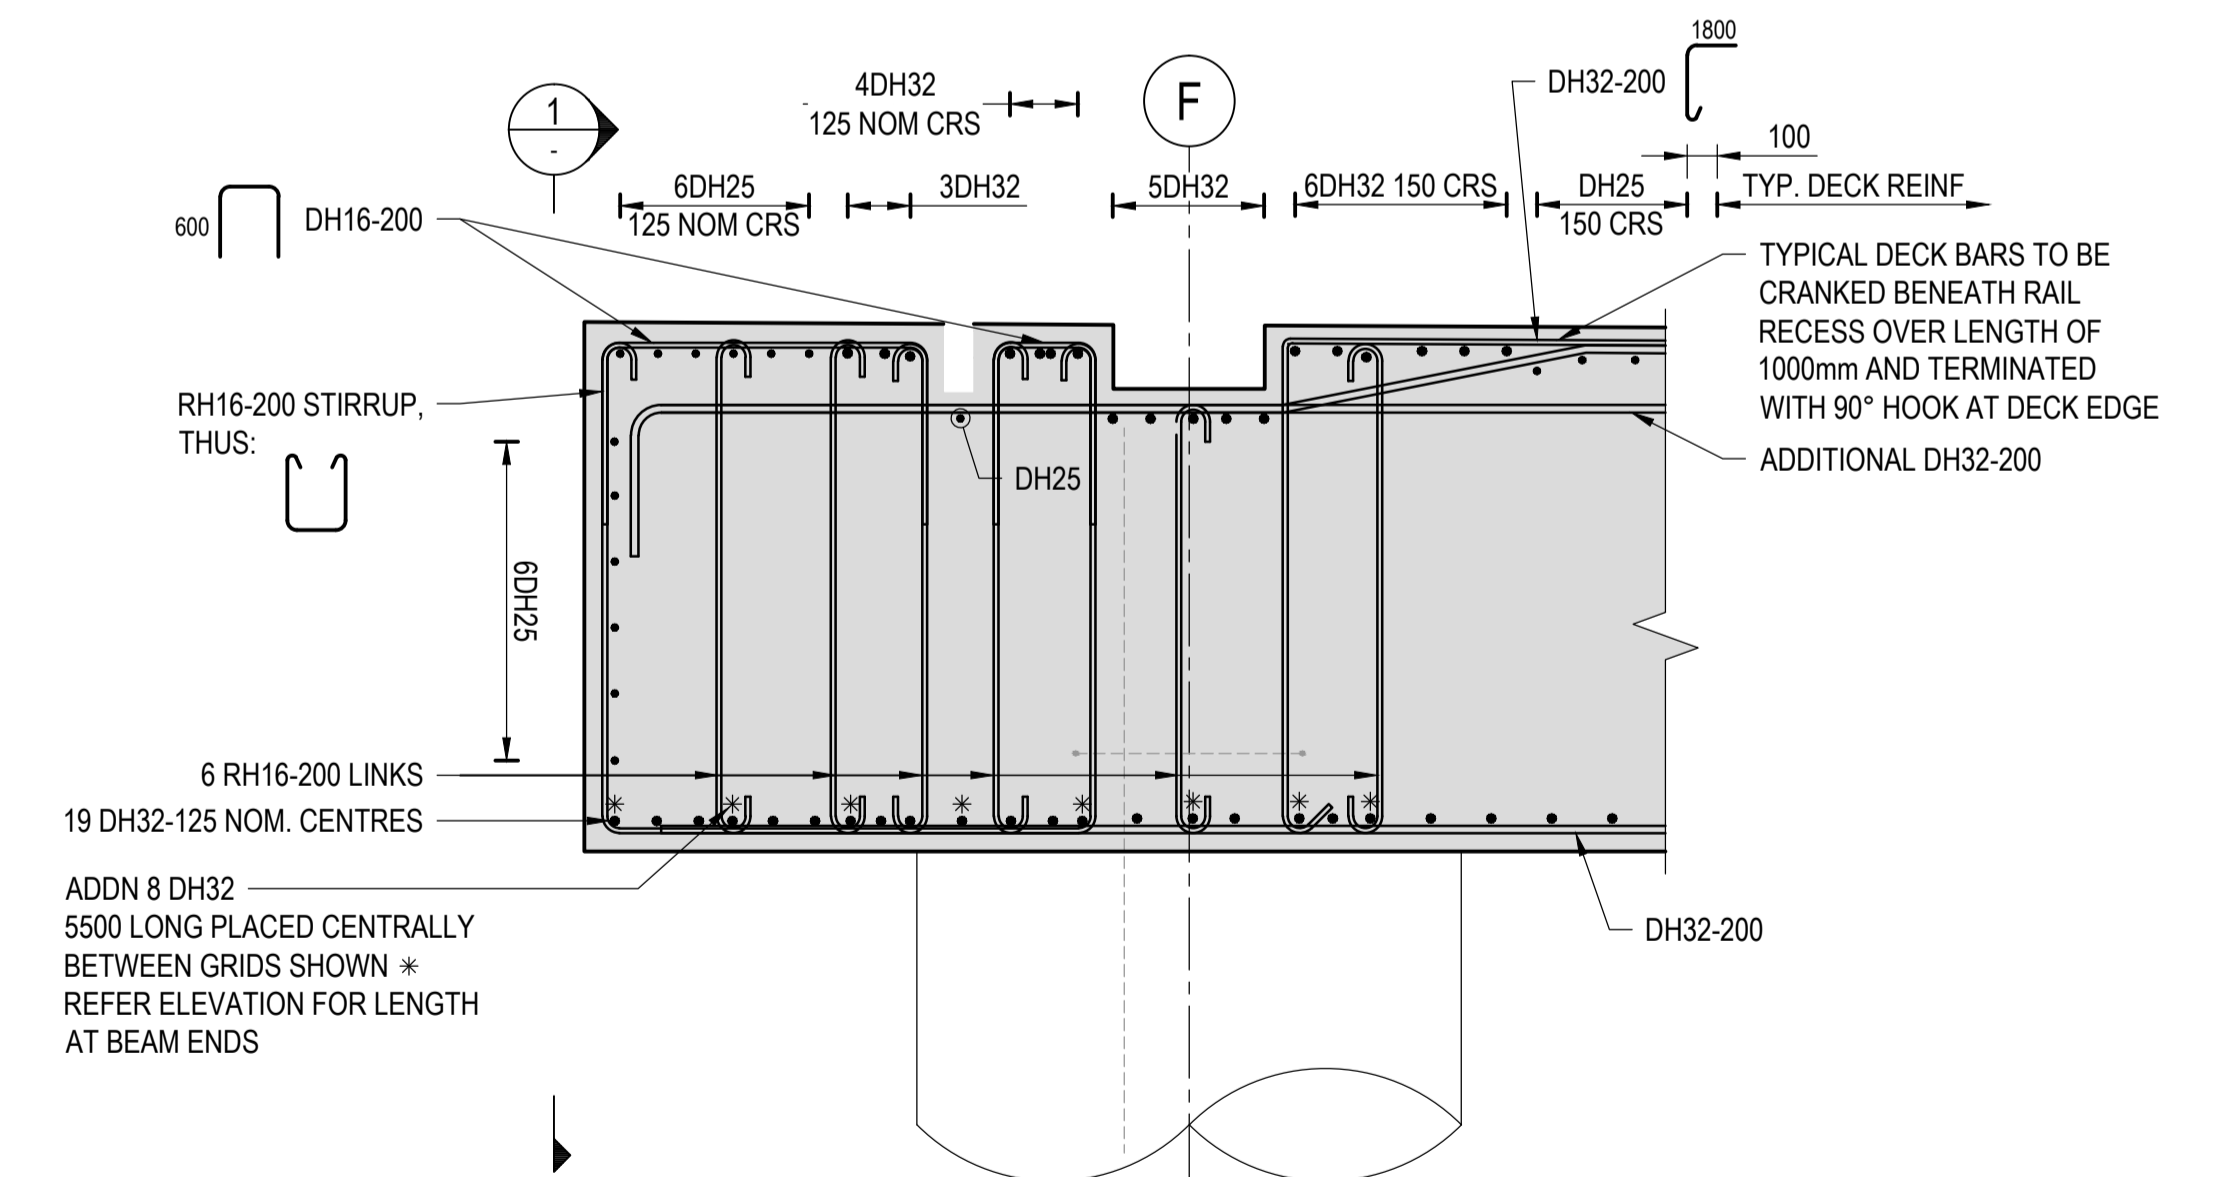

SECTION 2 - DOLPHIN B ONLY
1:25

**RESOURCE CONSENT
NOT FOR CONSTRUCTION**

No.	Revision	By	Chk	Appd	Date
A	PRELIMINARY DESIGN ISSUE	GM	S.JL		14.07.16



Original Scale (A1)	Design	S.LEE	14.07.16	Approved For Construction*
1:500	Drawn	G.MCKENNA	14.07.16	
Reduced Scale (A3)	Day Verifier	S.LEE	14.07.16	
1:1000	Day Check	S.LEE	14.07.16	

* Refer to Revision 1 for Original Signature



Client:	6 WHARF DEVELOPMENT
---------	---------------------

Title:	MOORING DOLPHIN TYPICAL SECTIONS
--------	----------------------------------

Discipline:	STRUCTURAL
Drawing No.:	3124410-SE-703
Rev.:	A