



GENERAL ARRANGEMENT - PARTIAL PLAN  
1:250

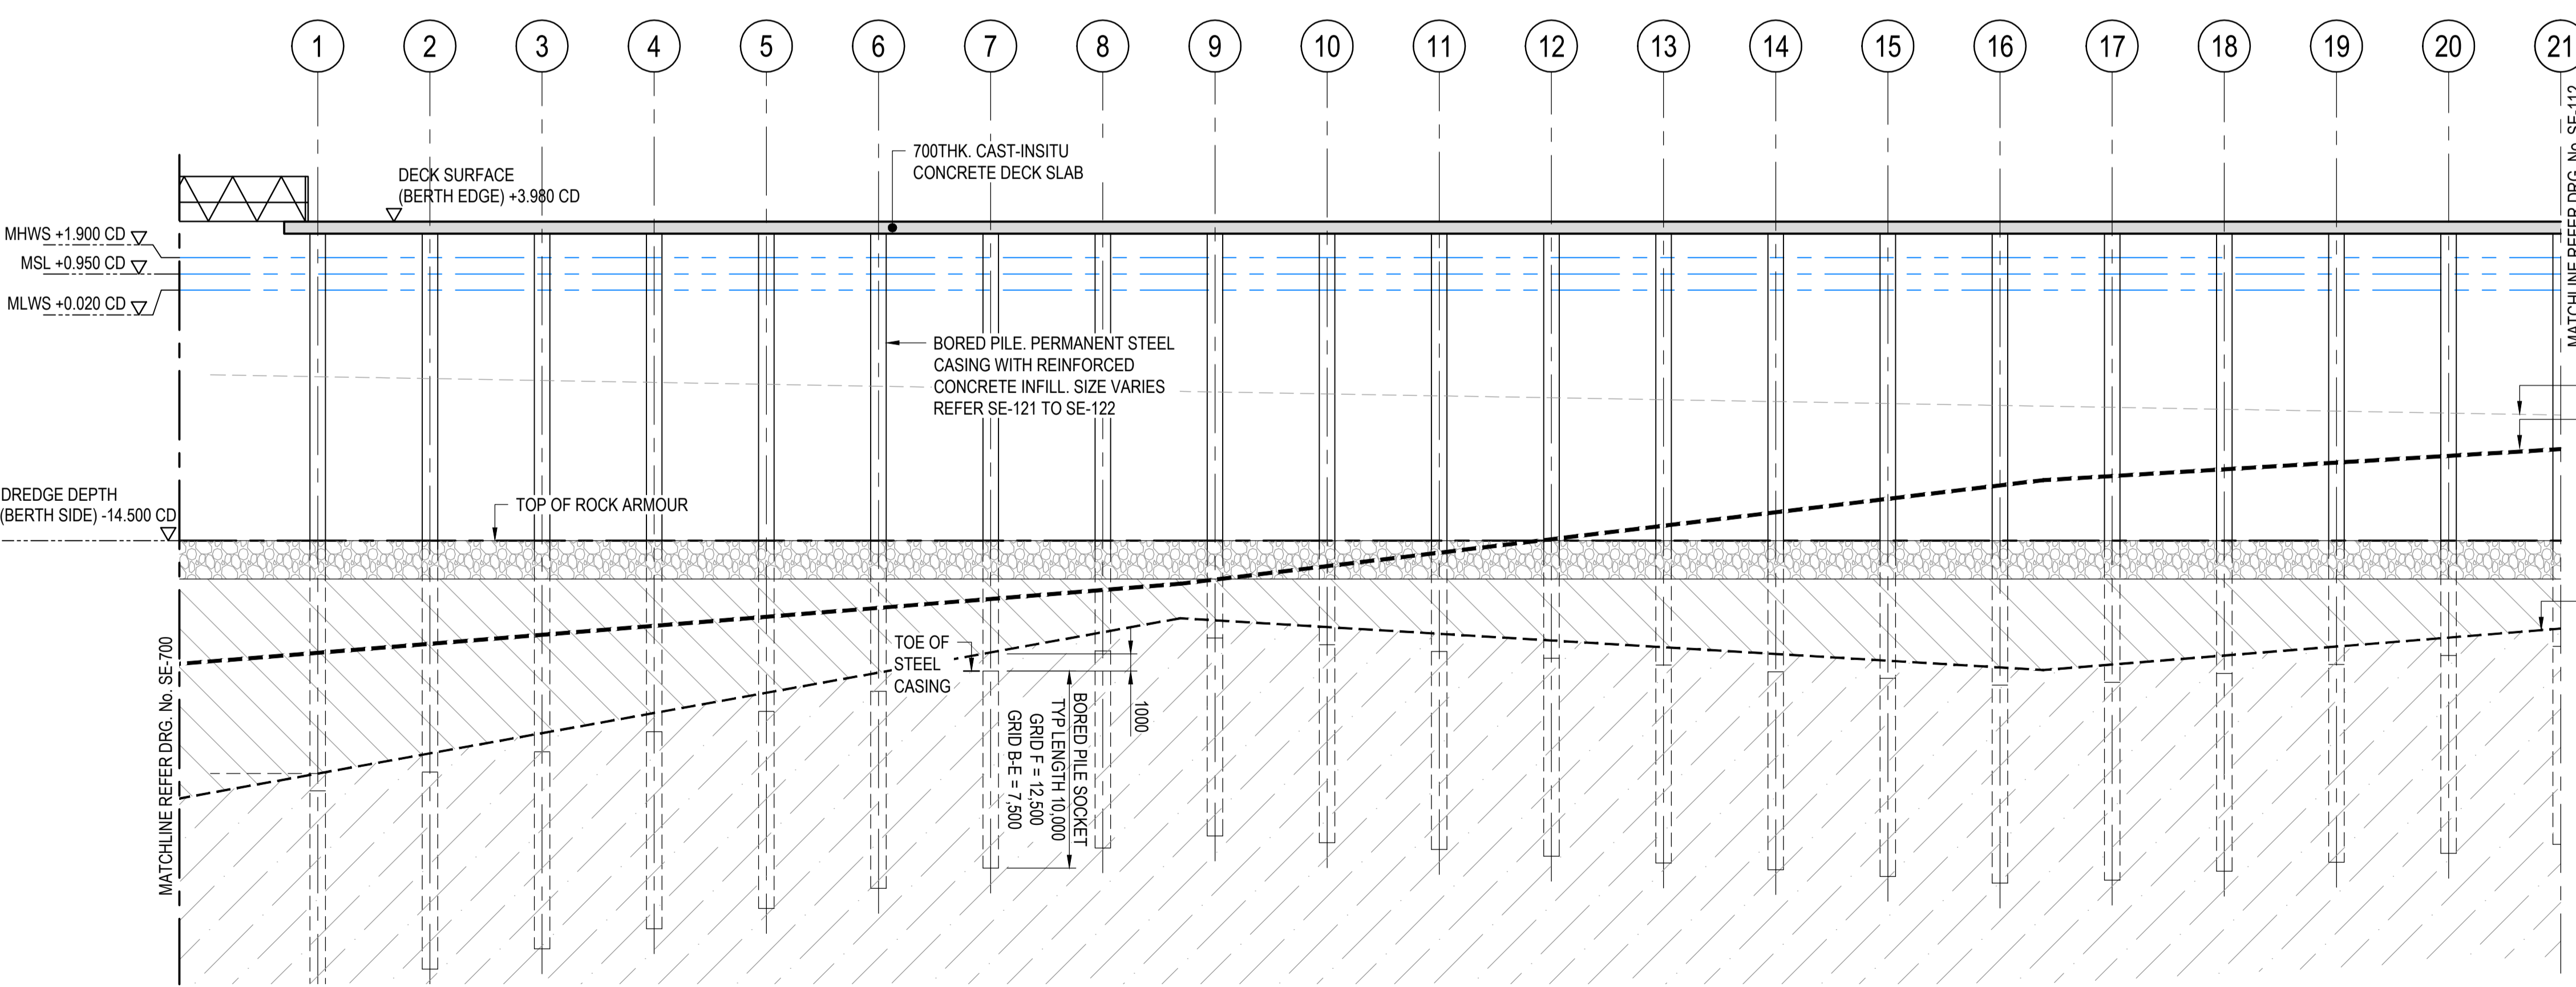

GENERAL ARRANGEMENT - PARTIAL ELEVATION  
1:250

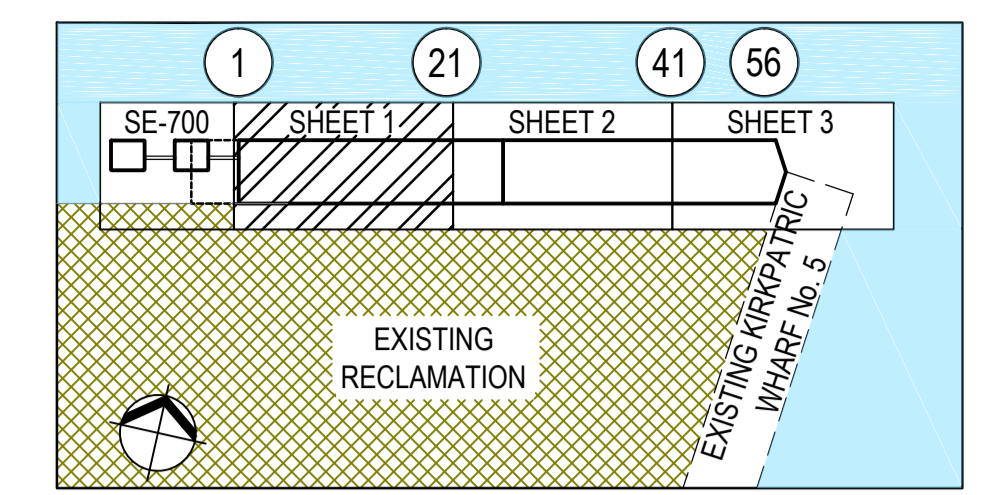

6 WHARF - GENERAL ARRANGEMENT  
SHEET LAYOUT KEY PLAN

NOTES:

- FOR COVER SHEET, LOCALITY PLAN AND DRAWING LIST, REFER DRG. No. GE-000.
- FOR STRUCTURAL GENERAL NOTES, REFER DRG. No. SE-101.
- FOR PILE ARRANGEMENT PLAN, REFER DRG. No. SE-121 TO SE-122.

LEGEND:

- TRELLEBORG ML MODULAR LADDER
- BOLLARD
- FENDER
- HYDRANT PIT
- POWER/COMMS PIT

**RESOURCE CONSENT**  
NOT FOR CONSTRUCTION

No.	Revision	By	Chk	Appd	Date
B	PRELIMINARY DESIGN ISSUE	GM	SJL		14.07.16
A	FOR REVIEW	NP	SJL		27.05.16



Original Scale (A1)	Design	S.LEE	14.07.16	Approved For Construction*
1:500	Drawn	N.PEERS	14.07.16	
Reduced Scale (A3)	Design Verifier	S.LEE	14.07.16	Date
1:1000	Design Check	S.LEE	14.07.16	

\* Refer to Revision 1 for Original Signature



Client: **6 WHARF DEVELOPMENT**

Title: **GENERAL ARRANGEMENT PLAN AND ELEVATION SHEET 1**

Discipline	<b>STRUCTURAL</b>
Drawing No.	<b>3124410-SE-111</b>
Rev.	<b>B</b>