
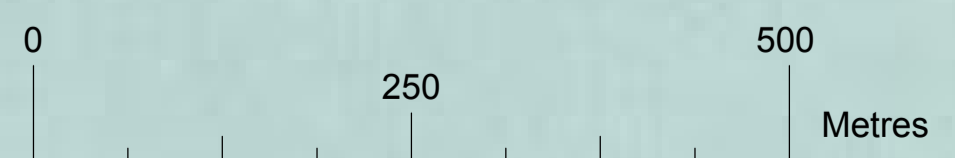


Colour Banding - Cut Depths (m)			
Number	Minimum Elevation	Maximum Elevation	Color
1	-12.000	-11.000	Black
2	-11.000	-10.000	Dark Grey
3	-10.000	-9.000	Medium-Dark Grey
4	-9.000	-8.000	Medium Grey
5	-8.000	-7.000	Light-Medium Grey
6	-7.000	-6.000	Light Grey
7	-6.000	-5.000	Very Light Grey
8	-5.000	-4.000	Off-White
9	-4.000	-3.000	White
10	-3.000	-2.000	White
11	-2.000	-1.000	White
12	-1.000	0.000	White

- NOTES:**
- All survey and GPS positions are in terms of HAWKES BAY CIRCUIT 2000 (HAWKTM2000) datum.
 - All sounding depths are in terms of chart datum, 4.837m below BM (H40). Stainless steel pin in concrete block near south west corner of PONL Old Admin Building.
 - Major Isobaths are at 1.0m intervals. Minor Isobaths are at 0.5m intervals.
 - Shaded areas are areas to be dredged (cut).
 - Volumes exclude over-dredging.
 - Bathymetry as at August 2015.

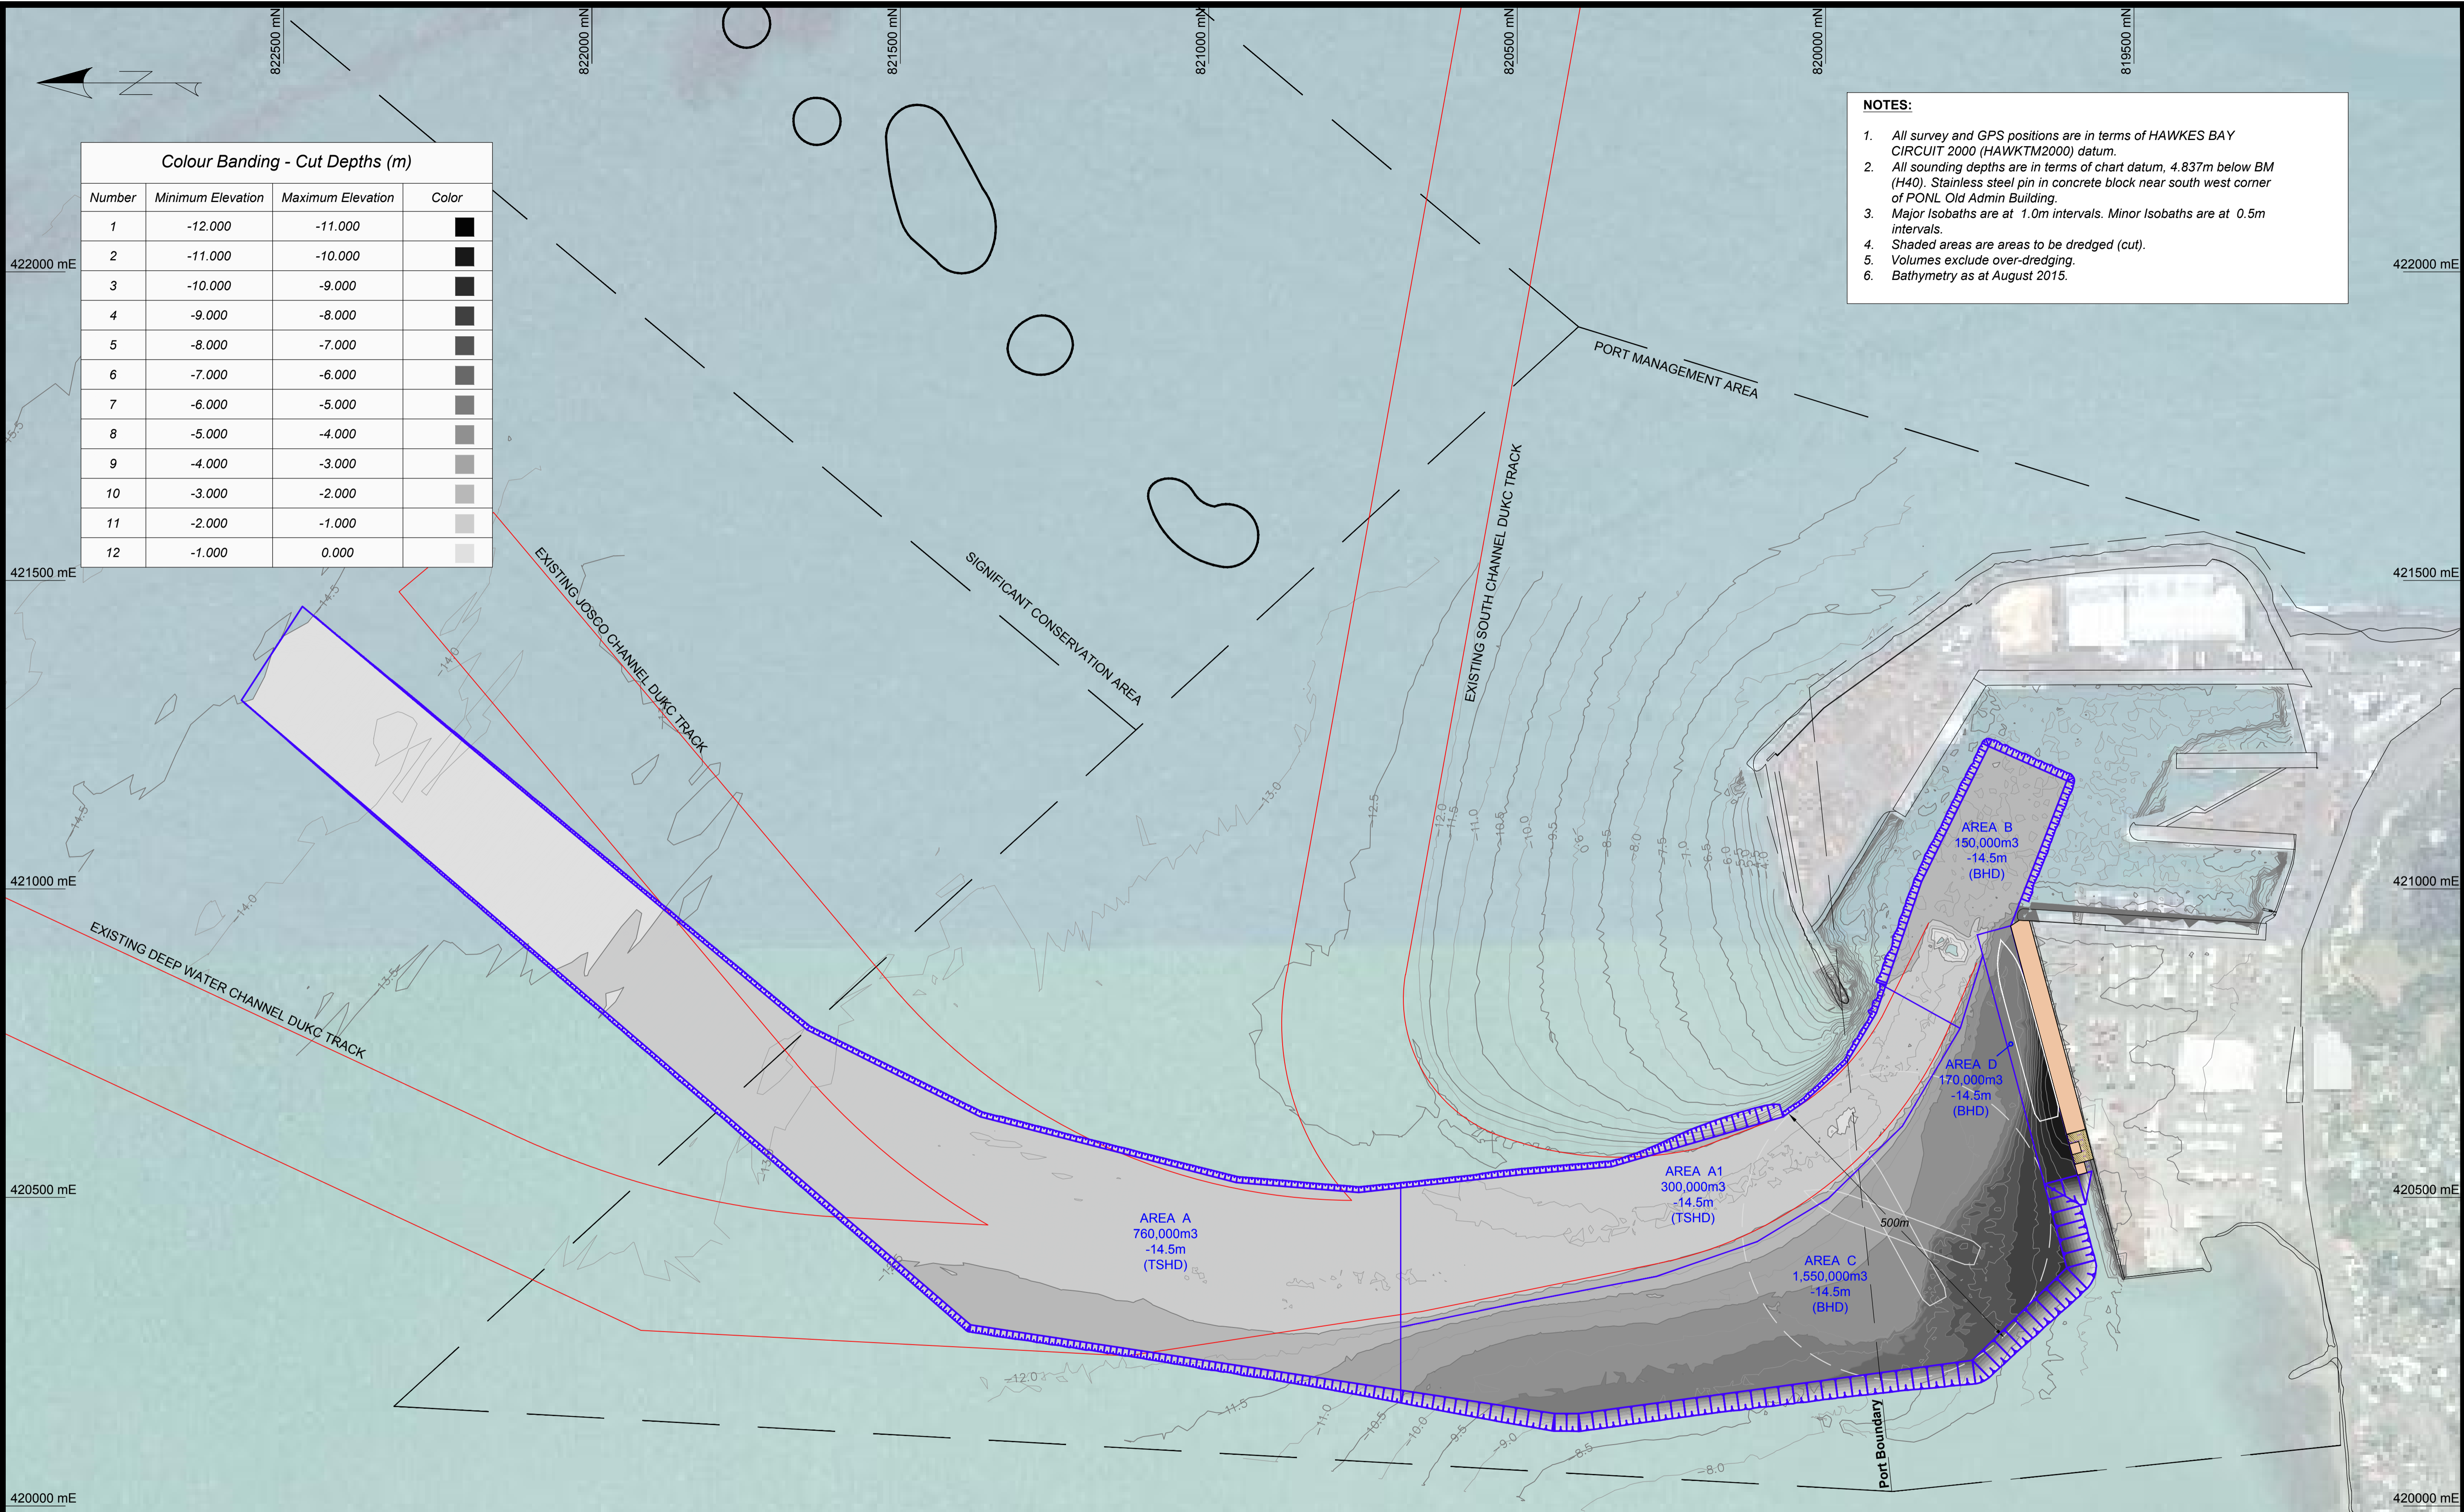

FOR CONSENT

D	23.5.17	Adjust title						
C	27.4.17	Adjust scale bar						
B	14.4.17	Add scale bar						
ISS	DATE	AMENDMENTS	APPD	REFERENCE DRGS			No.	
				FILE	5341	CHECK	DATE	SCALE
				CADFILE				A1
				SURVEY				1:5000
				DESIGN	CP	MdV	7/4/17	A3
				DRAWN	CP	MdV	7/4/17	1:10000
				APPROVED				
				NAPIER PORT				
				WHARF 6 PROPOSED DREDGING WORKS STAGE 2 to 5			SHEET	REV
				5341			412	D