



GENERAL ARRANGEMENT - PARTIAL PLAN
1:250

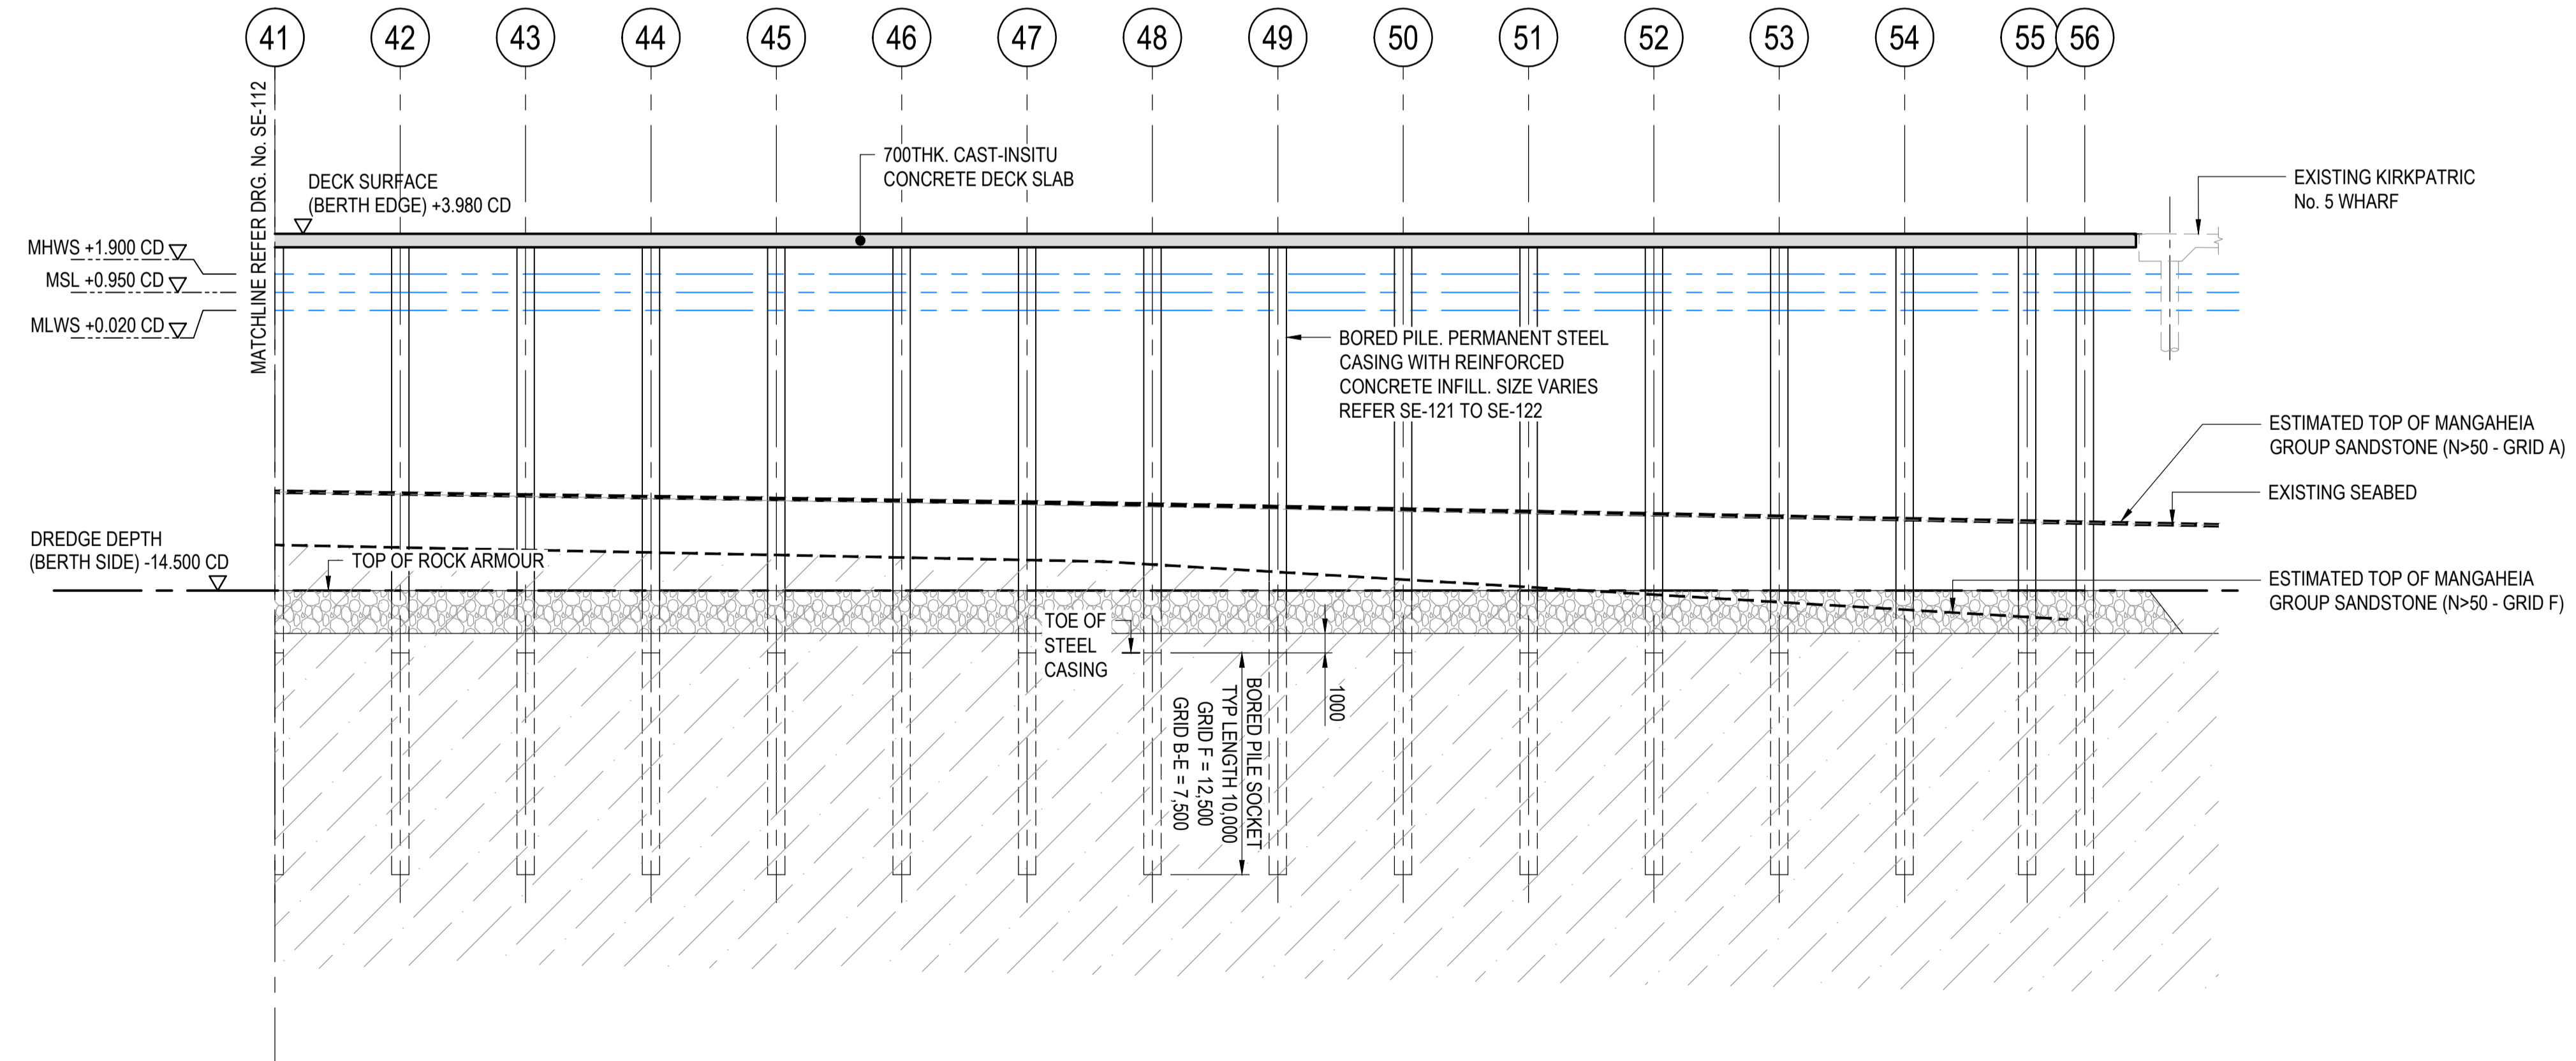

GENERAL ARRANGEMENT - PARTIAL ELEVATION
1:250

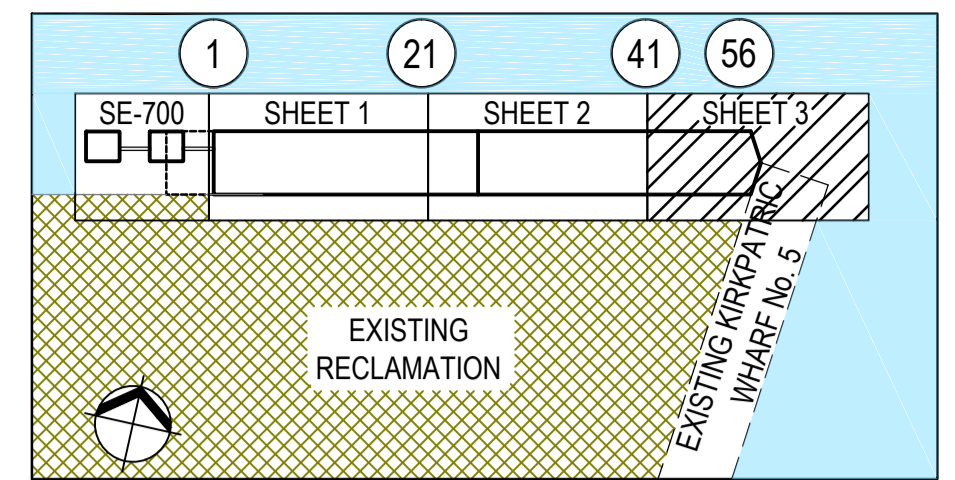

6 WHARF - GENERAL ARRANGEMENT
SHEET LAYOUT KEY PLAN

NOTES:

- FOR COVER SHEET, LOCALITY PLAN AND DRAWING LIST, REFER DRG. No. GE-000.
- FOR STRUCTURAL GENERAL NOTES, REFER DRG. No. SE-101.
- FOR PILE ARRANGEMENT PLAN, REFER DRG. No. SE-121 TO SE-122.

LEGEND:

- TRELLEBORG ML MODULAR LADDER
- BOLLARD
- FENDER
- HYDRANT PIT
- POWER/COMMS PIT

No.	Revision	By	Chk	Appd	Date
B	PRELIMINARY DESIGN ISSUE	GM	S.J.L.		14.07.16
A	FOR REVIEW	NP	S.J.L.		27.05.16



Original Scale (A1)	Design	S.LEE	14.07.16	Approved For Construction*
1:500	Drawn	N.PEERS	14.07.16	
Reduced Scale (A3)	Design Check	S.LEE	14.07.16	Date
1:1000				



Client:	6 WHARF DEVELOPMENT
---------	---------------------

Title:	GENERAL ARRANGEMENT PLAN AND ELEVATION SHEET 3
--------	--

**RESOURCE CONSENT
NOT FOR CONSTRUCTION**

Discipline	STRUCTURAL
Drawing No.	3124410-SE-113
Rev.	B